


CURVE DATA					
P.I. STATION	DELTA	RADIUS	TANGENT	LENGTH	S
CSL 13+99.01	109° 01' 00.9" LT.	250.00'	350.60'	475.68'	2%
CSL 25+23.34	19° 41' 40.2" LT.	350.00'	60.75'	120.31'	2%
CSL 34+49.98	136° 59' 03.9" LT.	250.00'	634.41'	597.71'	2%
CSL 41+20.51	31° 56' 16.1" LT.	350.00'	100.16'	195.10'	2%
CSL 48+42.42	60° 21' 59" LT.	350.00'	203.57'	368.76'	2%


### LEGEND

- PARKING LOT LABEL
- CULVERT
- EXISTING GRAVEL
- EXISTING BARRIER
- EXISTING DITCH
- PROPOSED DITCH
- WETLANDS
- TREE LINE
- EXISTING BUILDING
- PARKING COUNT
- CAVFS
- STRUCTURE NOTE
- ROCK PROTECTION FOR STEEP OUTLETS

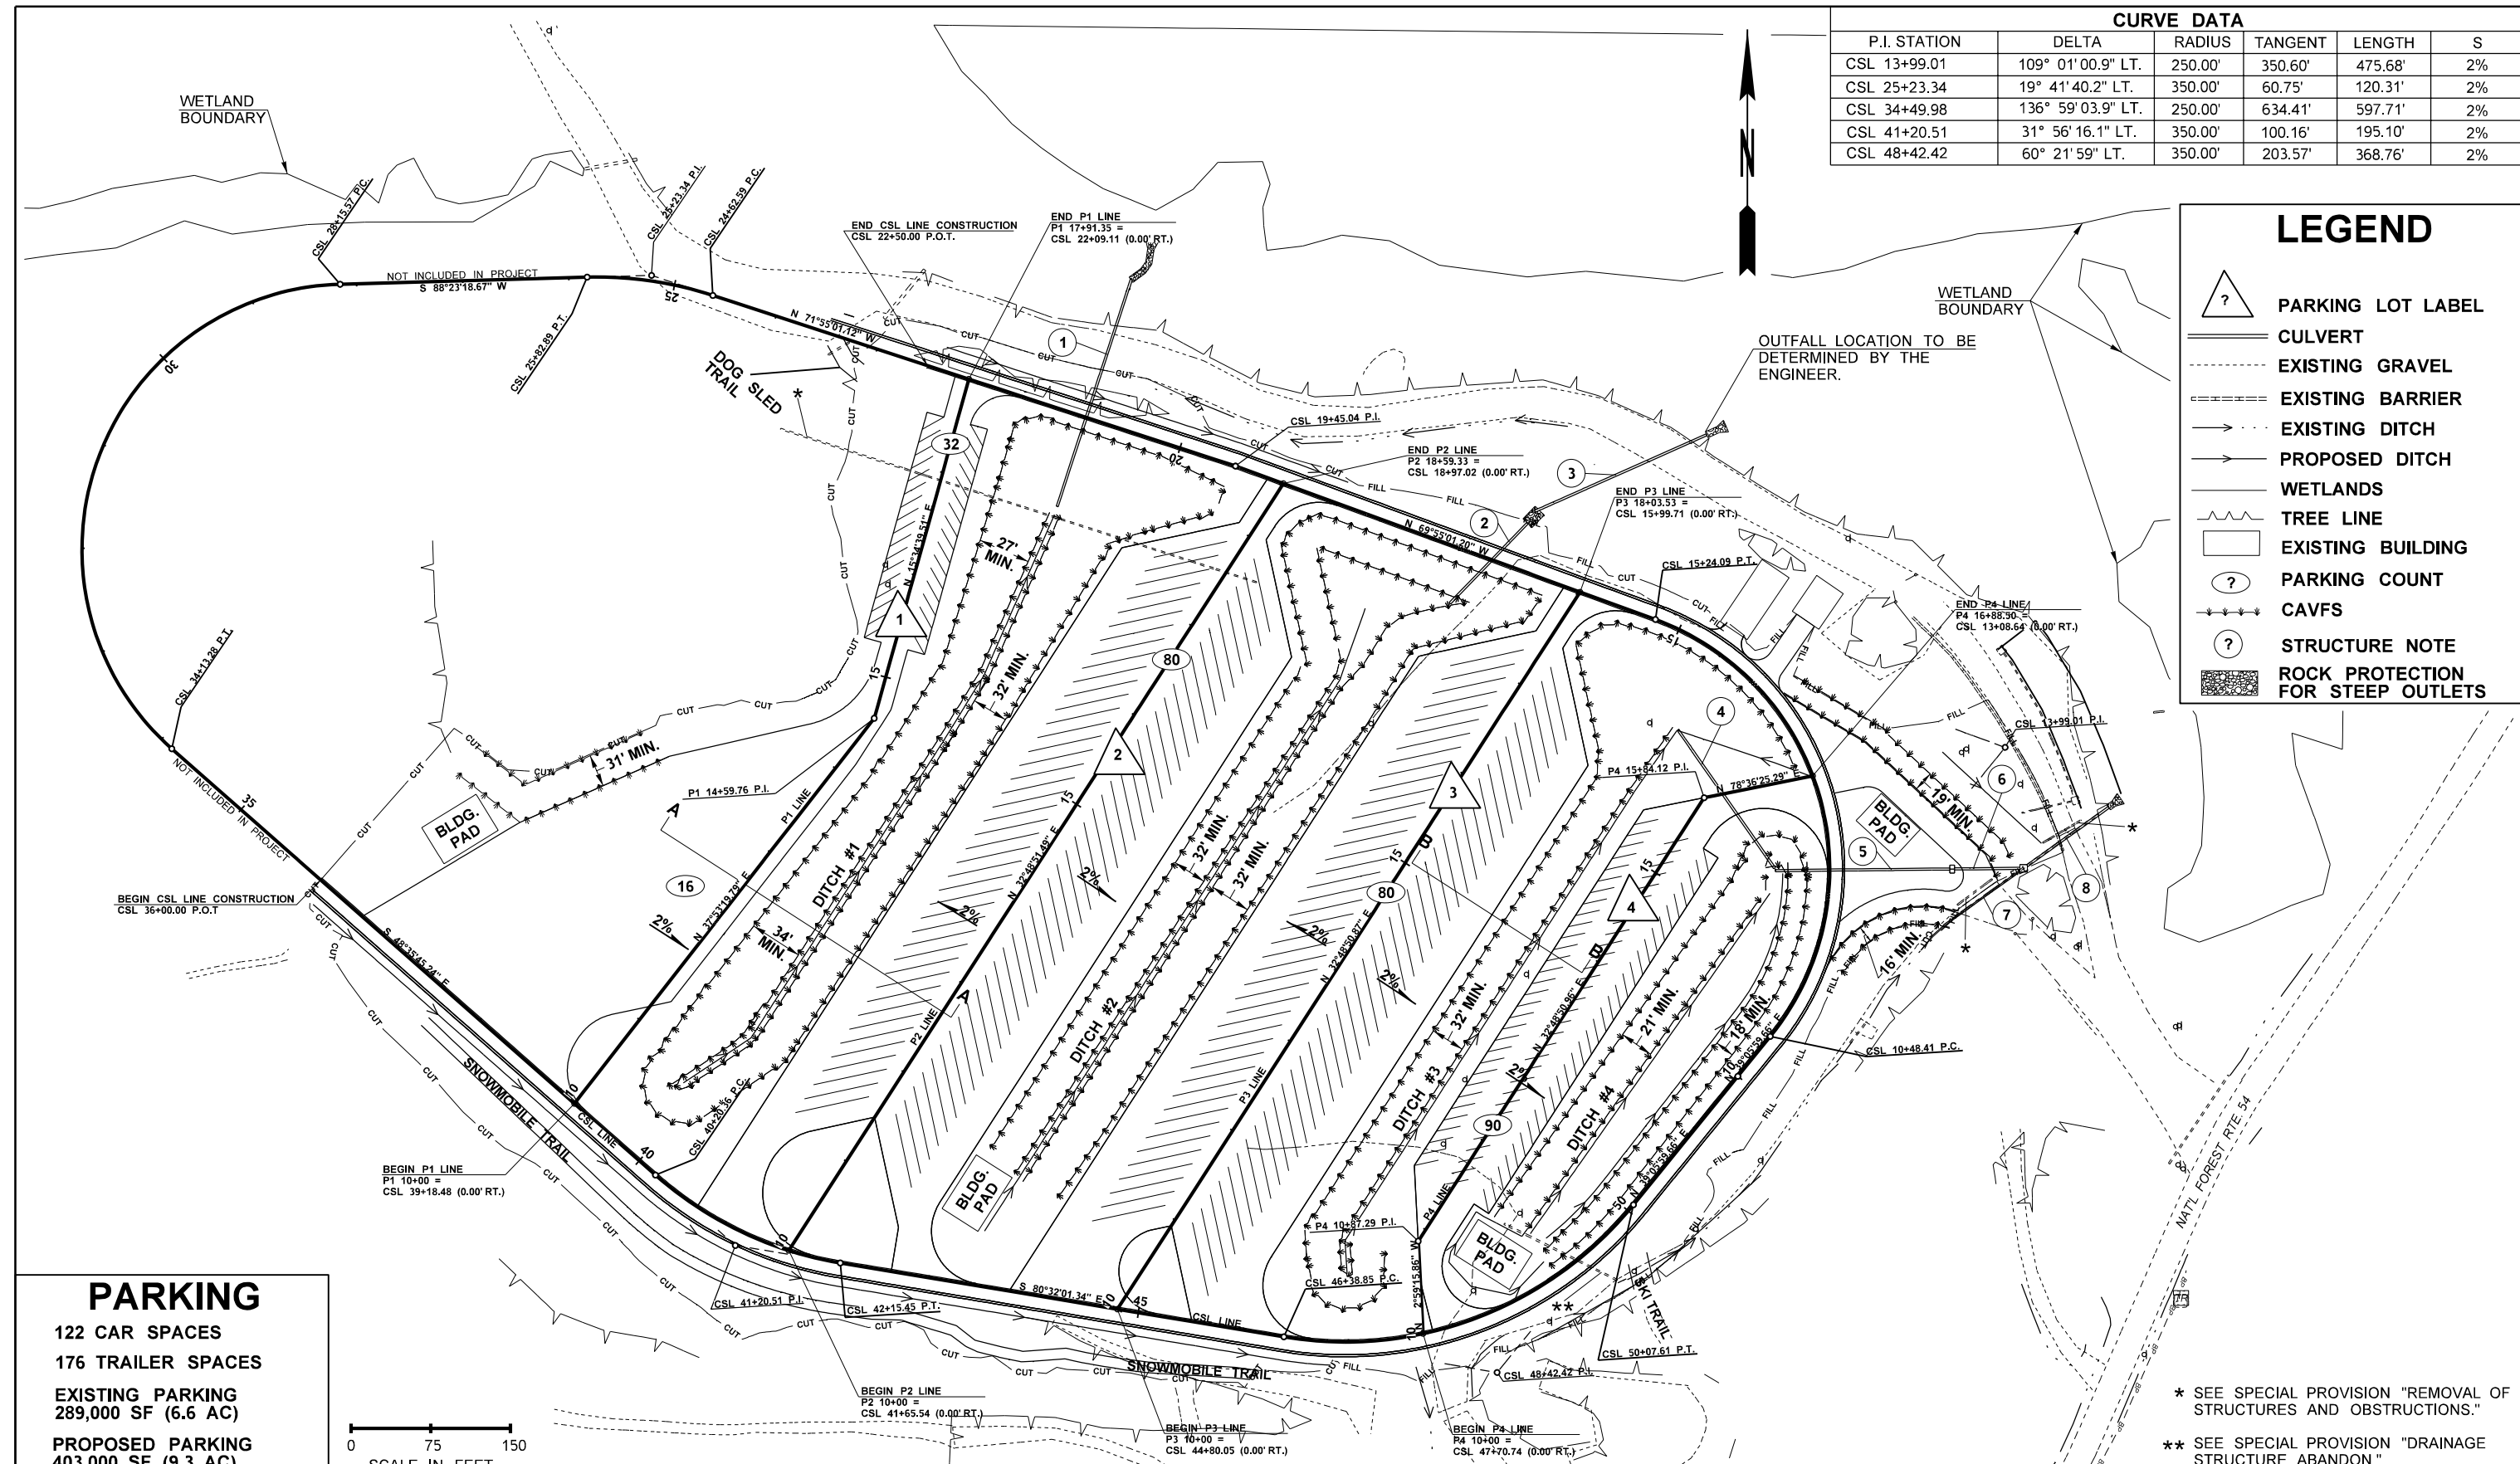

### PARKING

122 CAR SPACES  
 176 TRAILER SPACES  
 EXISTING PARKING  
 289,000 SF (6.6 AC)  
 PROPOSED PARKING  
 403,000 SF (9.3 AC)

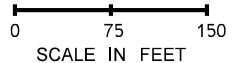

\* SEE SPECIAL PROVISION "REMOVAL OF STRUCTURES AND OBSTRUCTIONS."  
 \*\* SEE SPECIAL PROVISION "DRAINAGE STRUCTURE ABANDON."

FILE NAME	K:\456001\Engineering_L2779\2779\WorkingFiles\Working Files - Phase 1C\Maggie\Crystal Springs\2779_Crystal Springs\Parking\Exhibits.dgn			REGION NO.	STATE	FED.AID PROJ.NO.	Washington State Department of Transportation	I-90 SNOWSHED TO KEECHELUS DAM PHASE 1C - REPLACE SNOWSHED AND ADD LANES	Plot 1
TIME	8:48:06 AM			10	WASH				PLAN REF NO
DATE	7/27/2010			JOB NUMBER				C1	
PLOTTED BY	bryantm			CONTRACT NO.		LOCATION NO.		SHEET	
DESIGNED BY	G. HORCHY							OF	
ENTERED BY	M. BRYANT							SHEETS	
CHECKED BY	J. TRUDEAU								
PROJ. ENGR.	R. GILES								
REGIONAL ADM.	D. WHITEHOUSE			REVISION		DATE			
				BY					